



Alufam A/S deliver tested and approved fire constructions
F30 - F60 - BS/EI30 - BS/EI60 in aluminium and glass

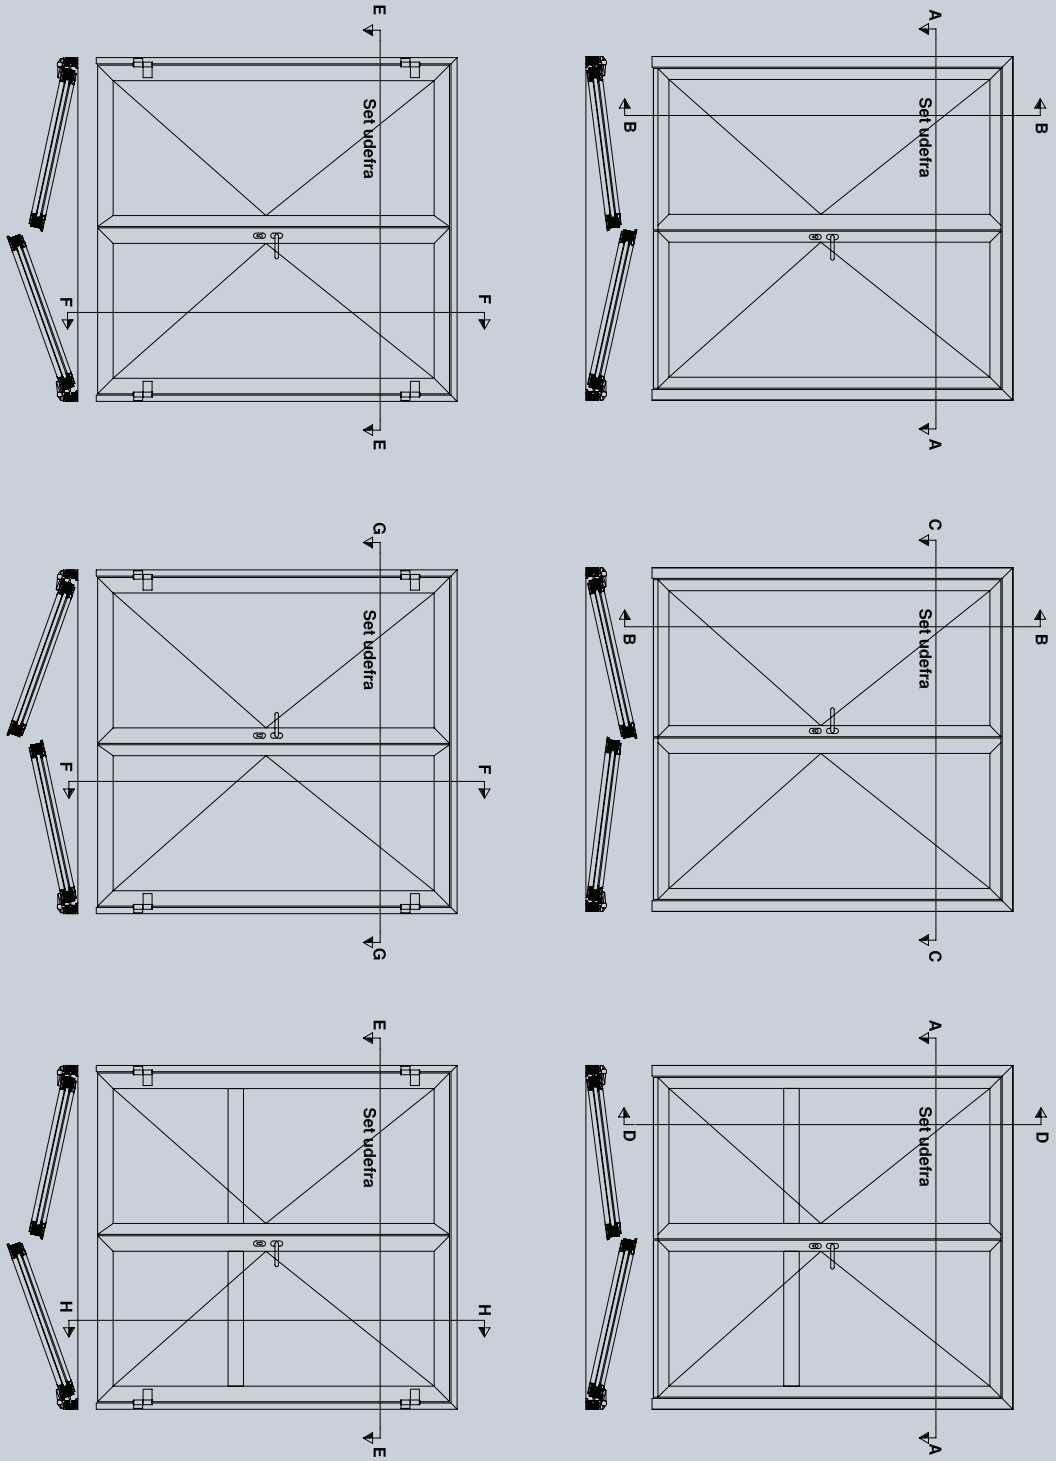


Double doors


Aluflam A/S deliver tested and approved fire constructions
 F30 - F60 - BS/EI30 - BS/EI60 in aluminium and glass

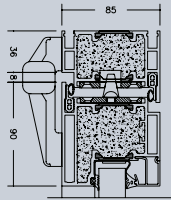


Snit G-G

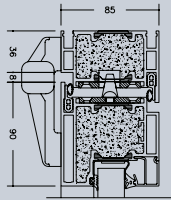












Snit E-E

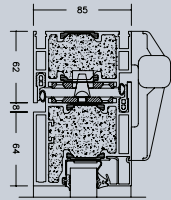



Snit C-C

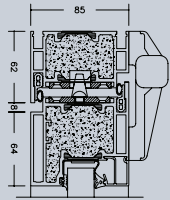



Snit A-A

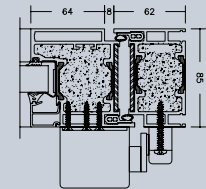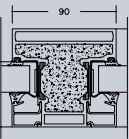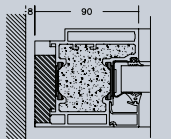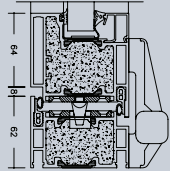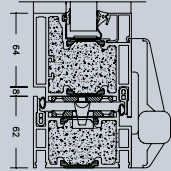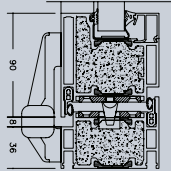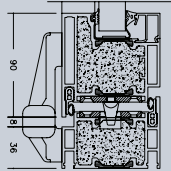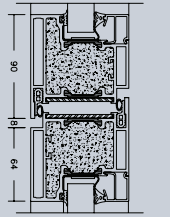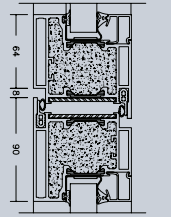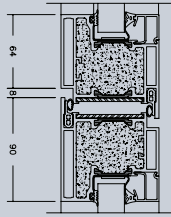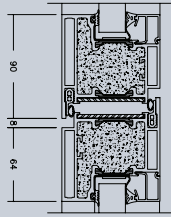



Snit D-D

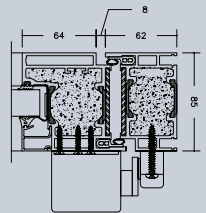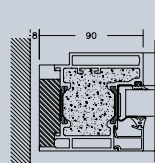




Snit B-B

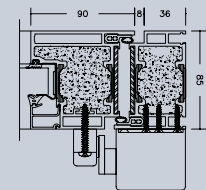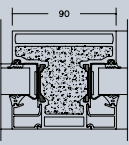

Snit H-H

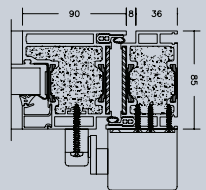
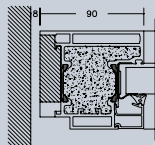


Snit F-F

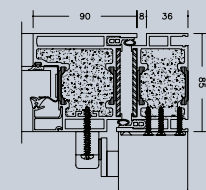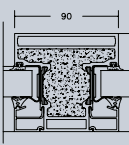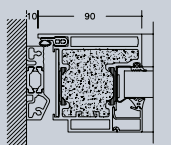

Snit H1-H1

Alternative

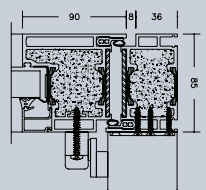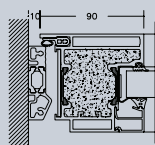

Snit F1-F1

Double doors