



Aluflam A/S deliver tested and approved fire constructions
F30 - F60 - BS/EI30 - BS/EI60 in aluminium and glass

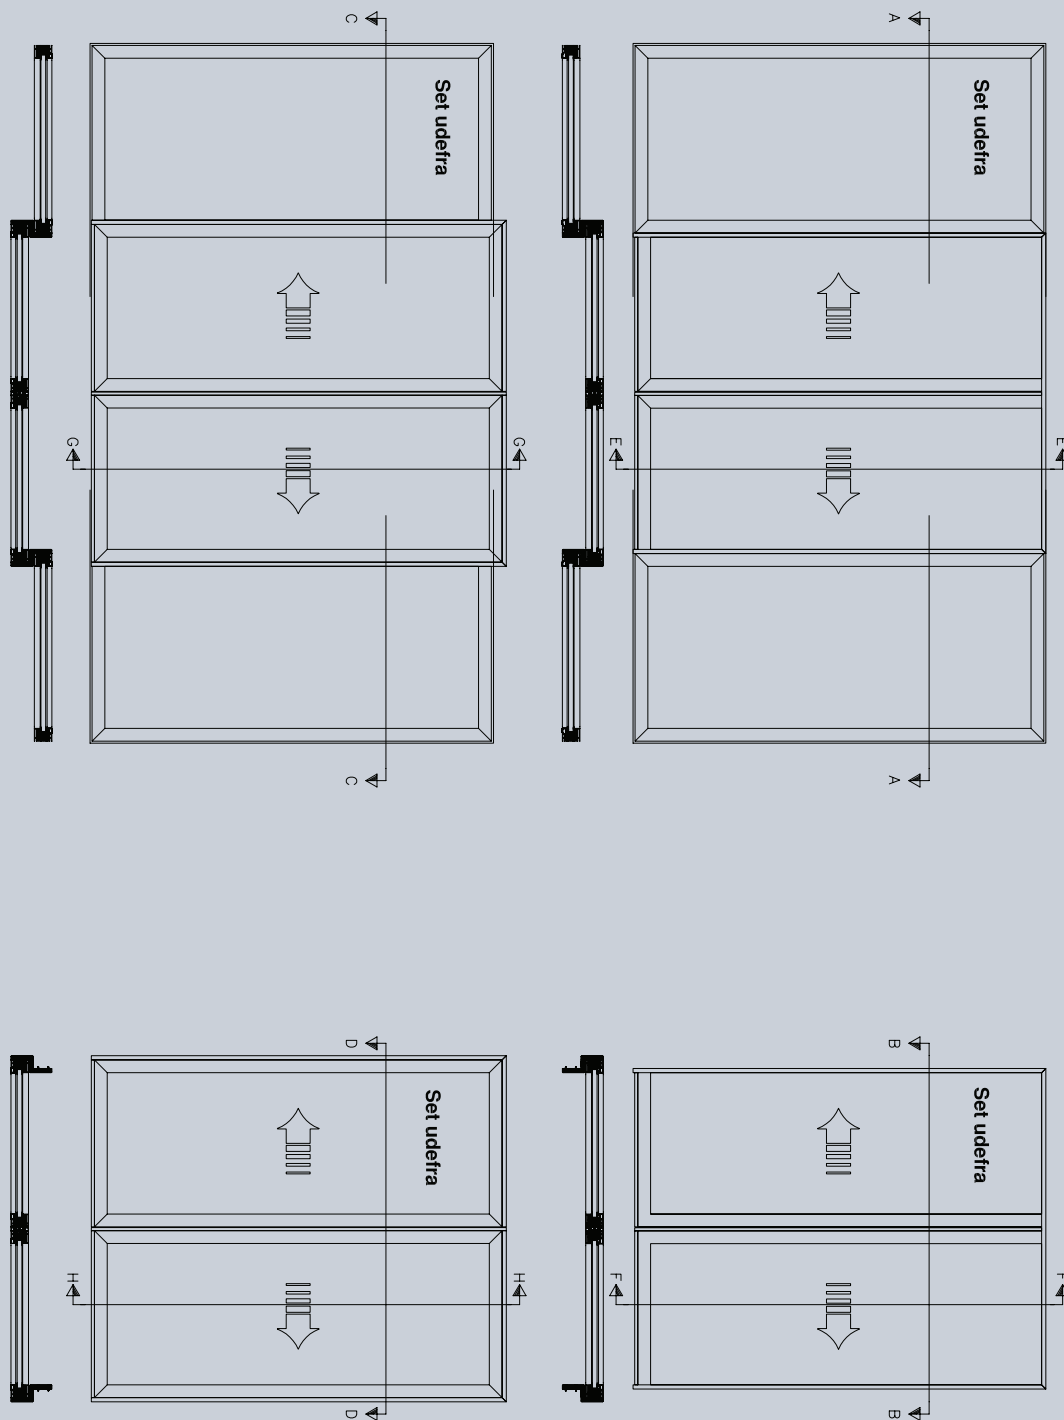

Double sliding doors

Aluflam A/S deliver tested and approved fire constructions
F30 - F60 - BS/EI30 - BS/EI60 in aluminium and glass

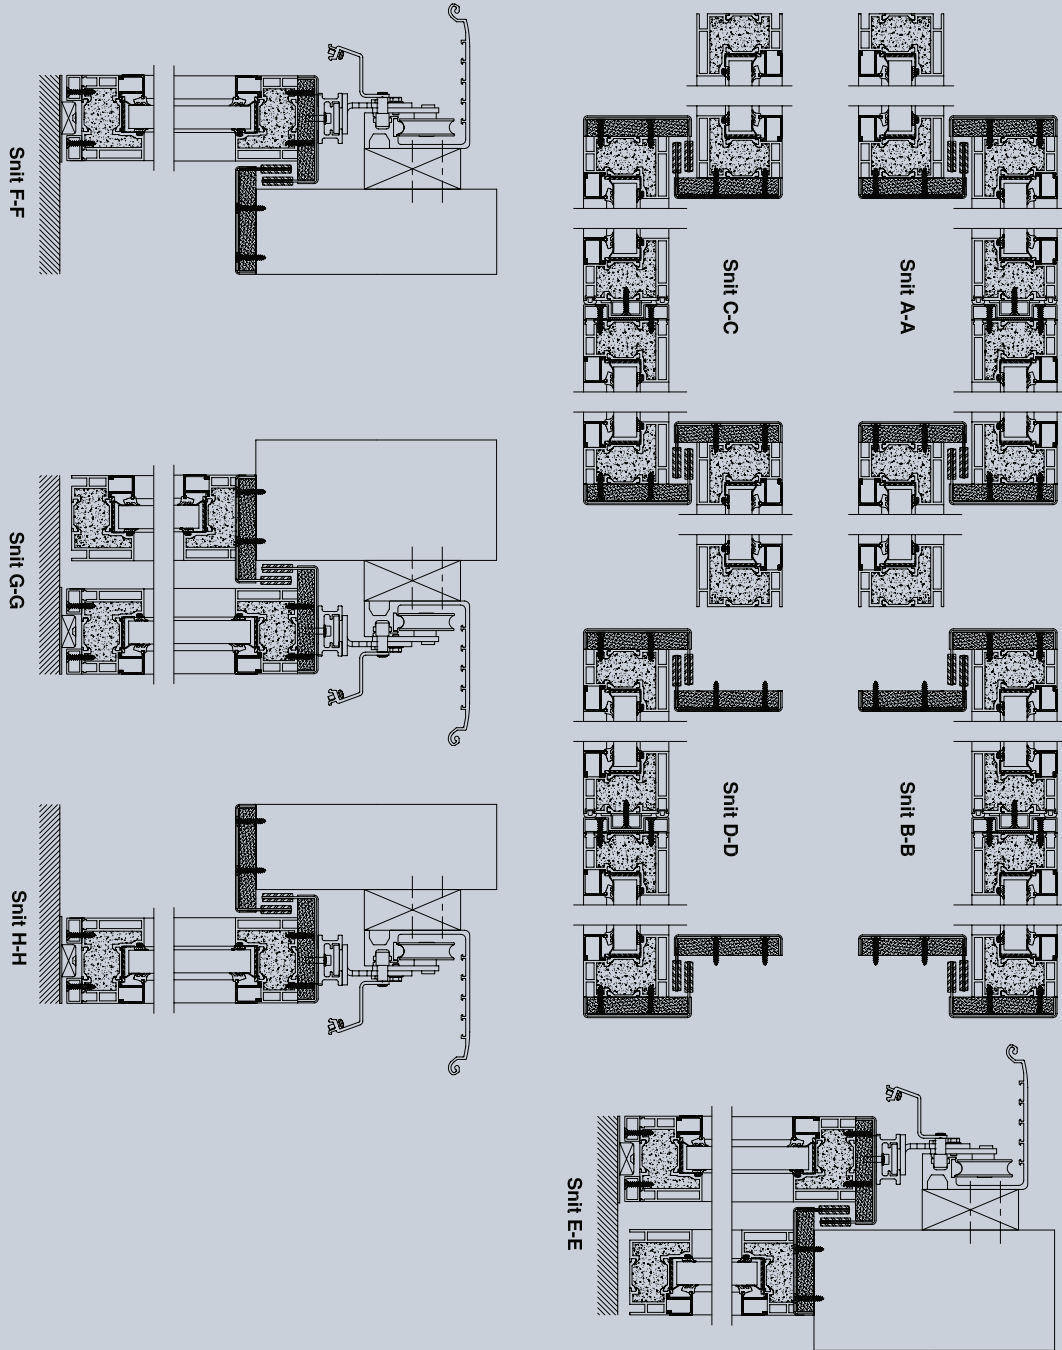

Double sliding doors