



Aluflam A/S deliver tested and approved fire constructions
F30 - F60 - BS/EI30 - BS/EI60 in aluminium and glass

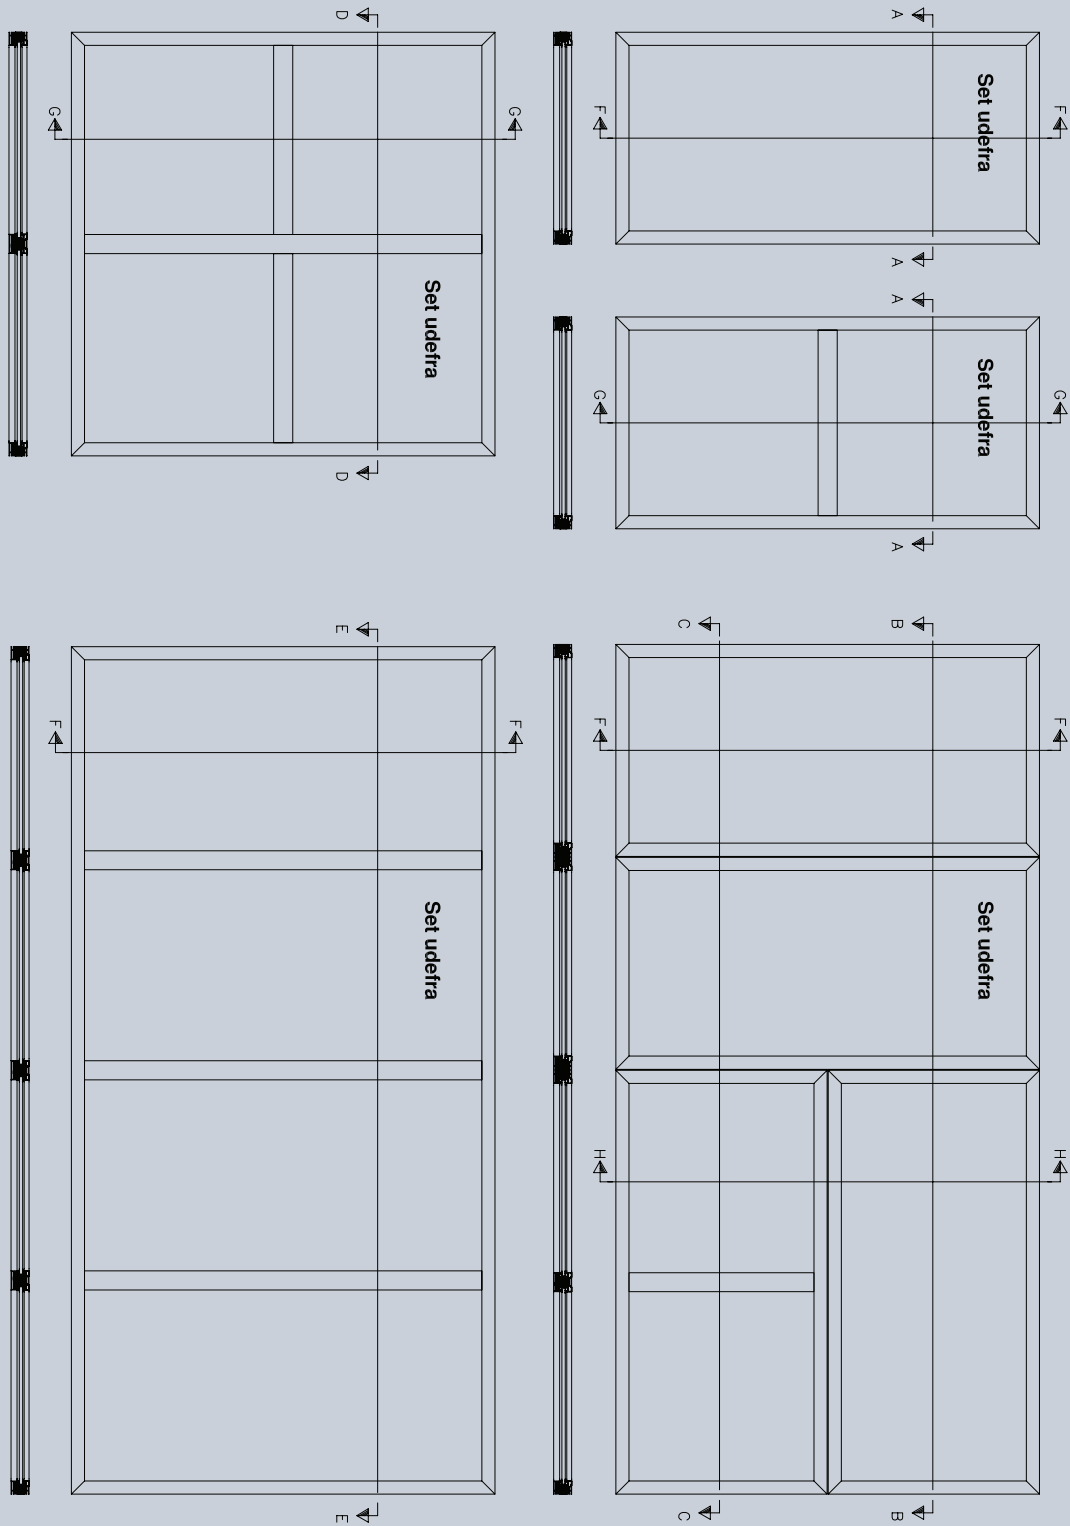


Fixed Frame


Aluflam A/S deliver tested and approved fire constructions
 F30 - F60 - BS/EI30 - BS/EI60 in aluminium and glass

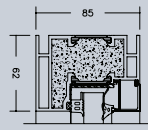

Snit A-A

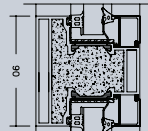


Snit B-B

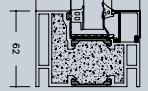



Snit C-C




Snit D-D

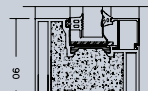







Snit E-E

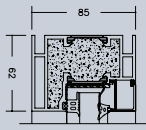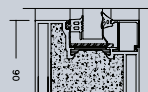

Snit G-G

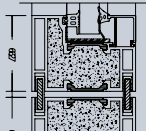

Snit H-H

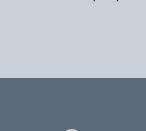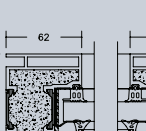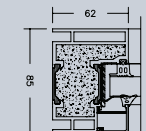 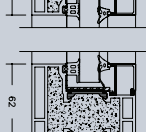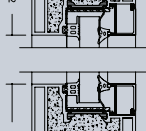

Fixed Frame